



# CAMROCK PARK DRAFT MILL SITE LAYOUT

Revised August 2005

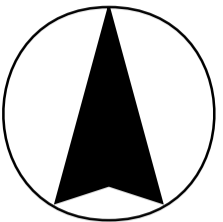

Proposed Regional Trail Connection  
Proposed Bridge

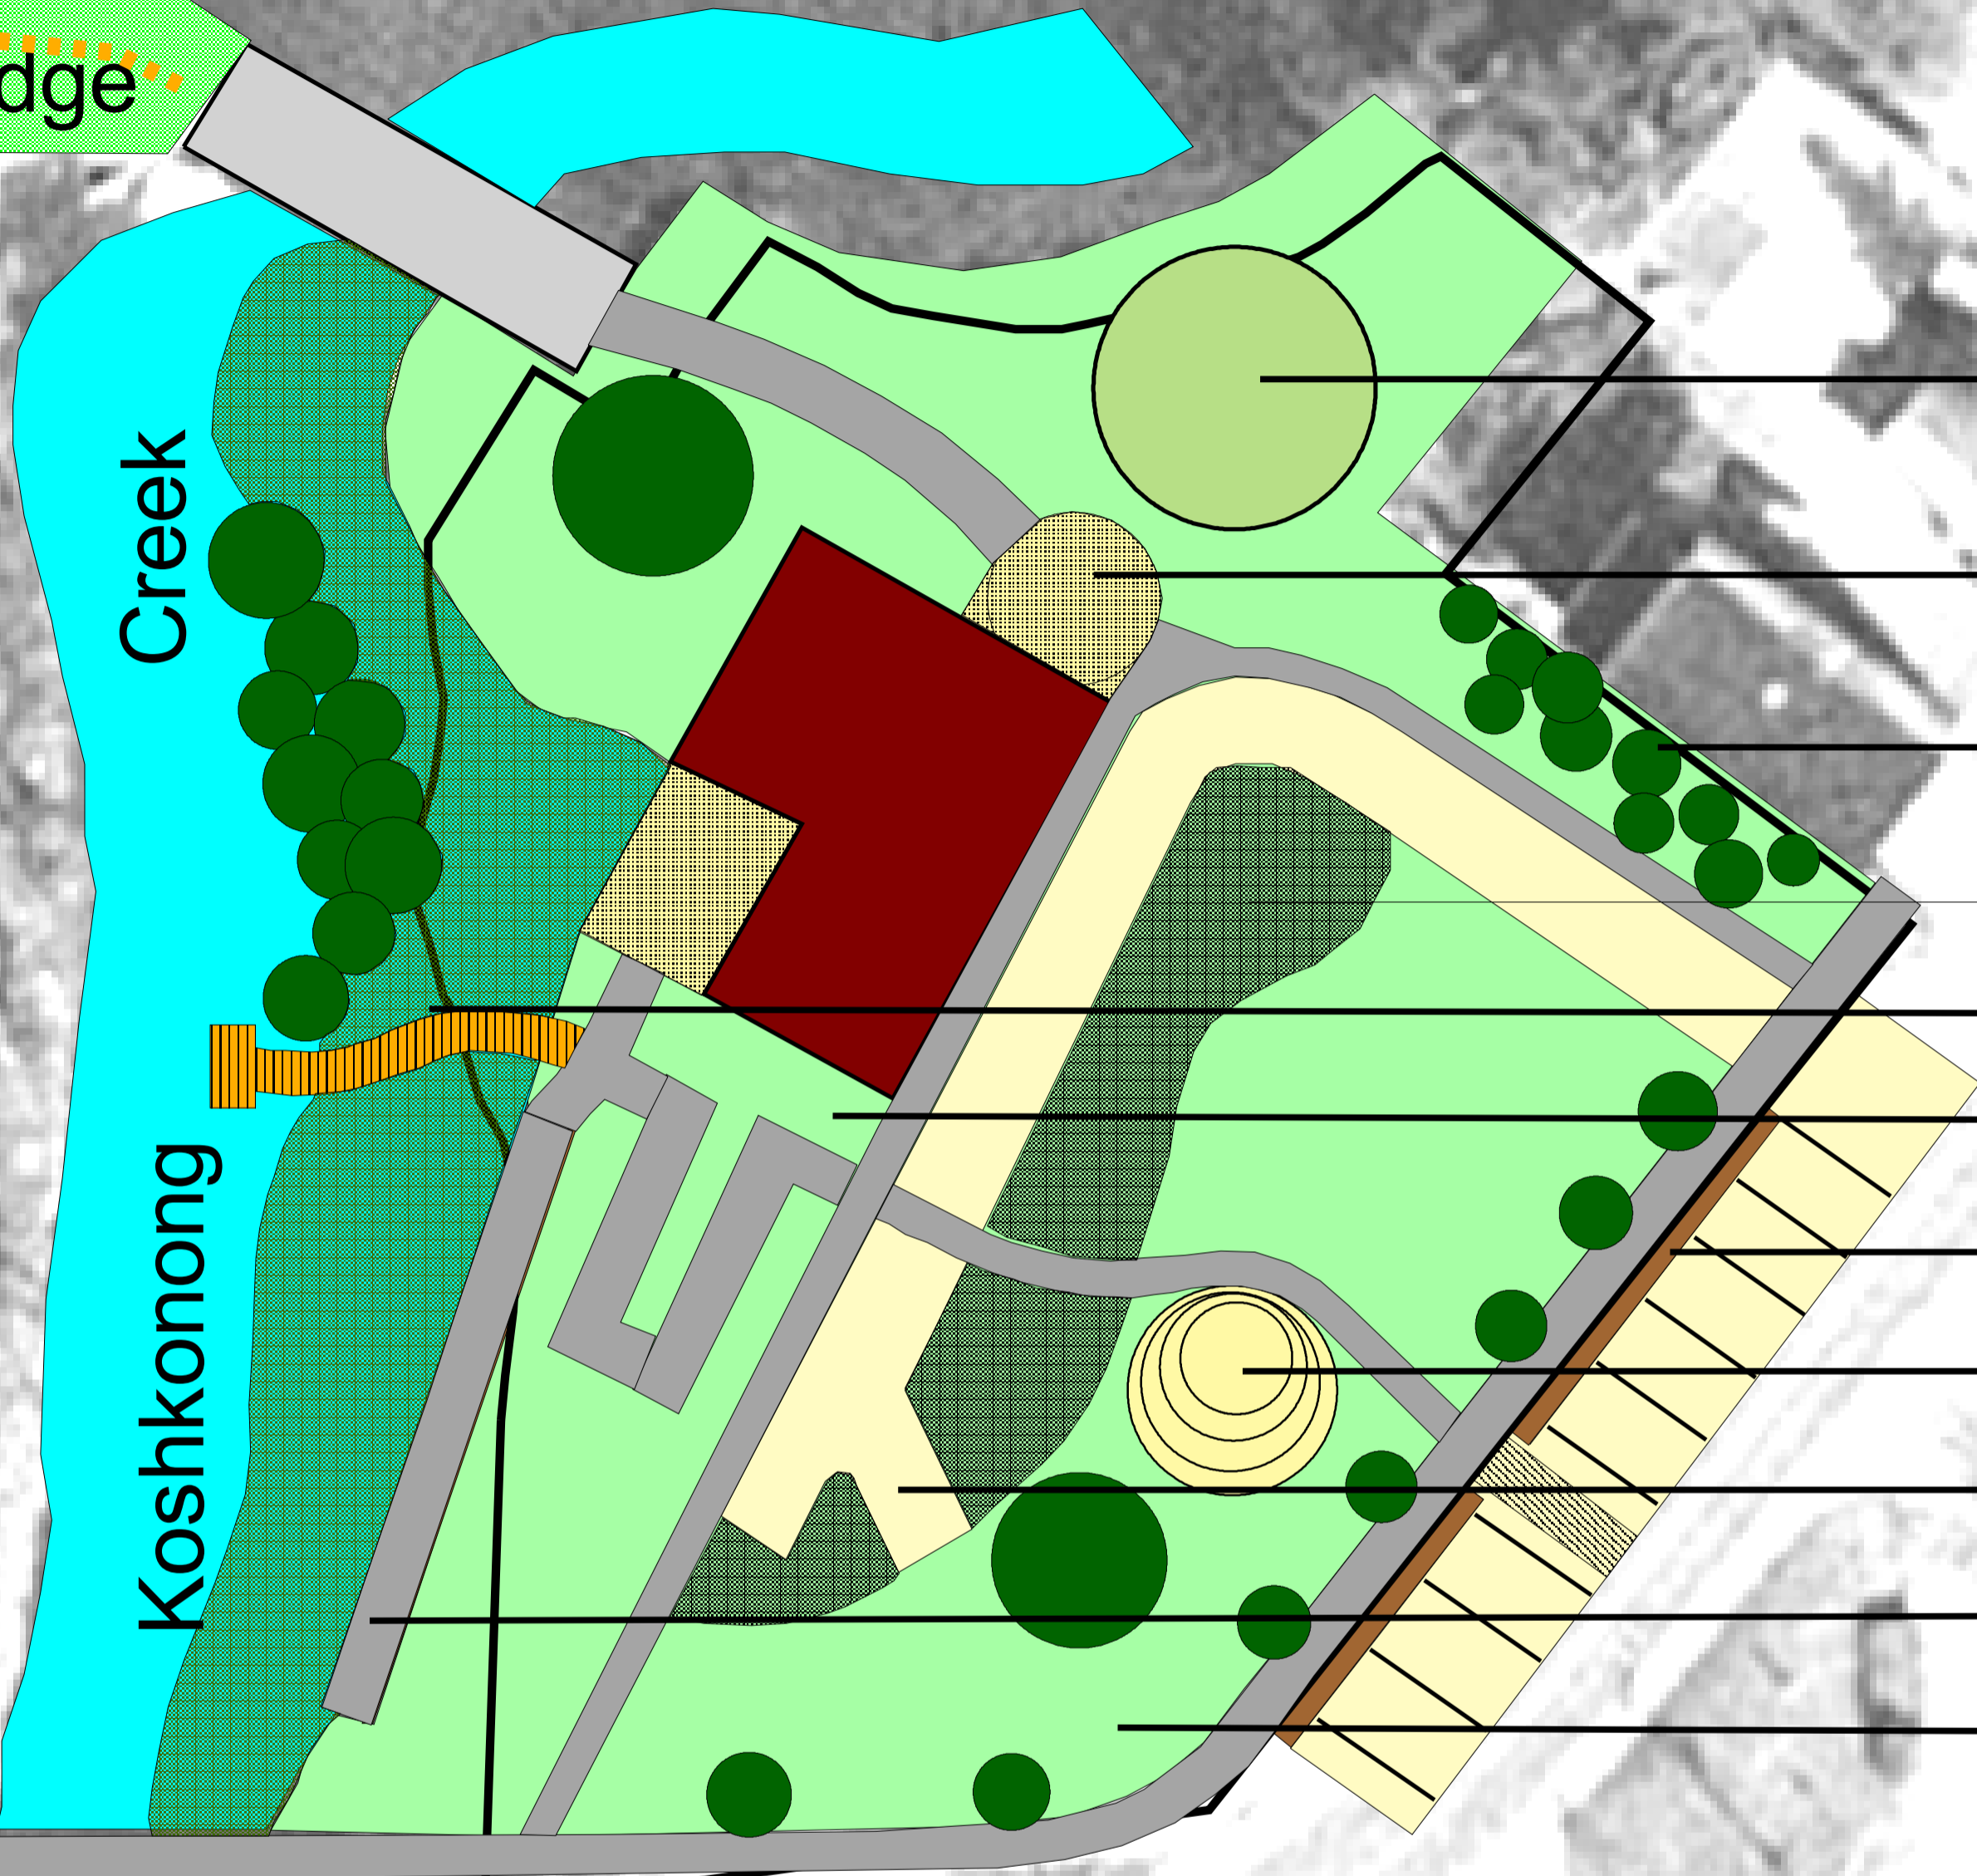

- Rain Garden
- Patio w/3 Panel Kiosk & Bike Racks
- Vegetative Screening
- Mown Lawn, Snowmobile Parking
- Canoe Landing
- Open Channel Stormwater Swale
- Seating Walls/Benches
- Amphitheater
- Canoe Drop Off/Turn Around
- Walkway/Bank Fishing/Benches
- Prairie Plantings at Disturbed Areas

CTH B

Add Sidewalks Both Sides of Bridge

Creek

Koshkonong